


© 1994 NATURAL SPACES, INC. ALL RIGHTS RESERVED. NO REPRESENTATION OR WARRANTY (SEE CONTRACT) IS MADE BY ANY PARTY. MATERIAL FROM 1994

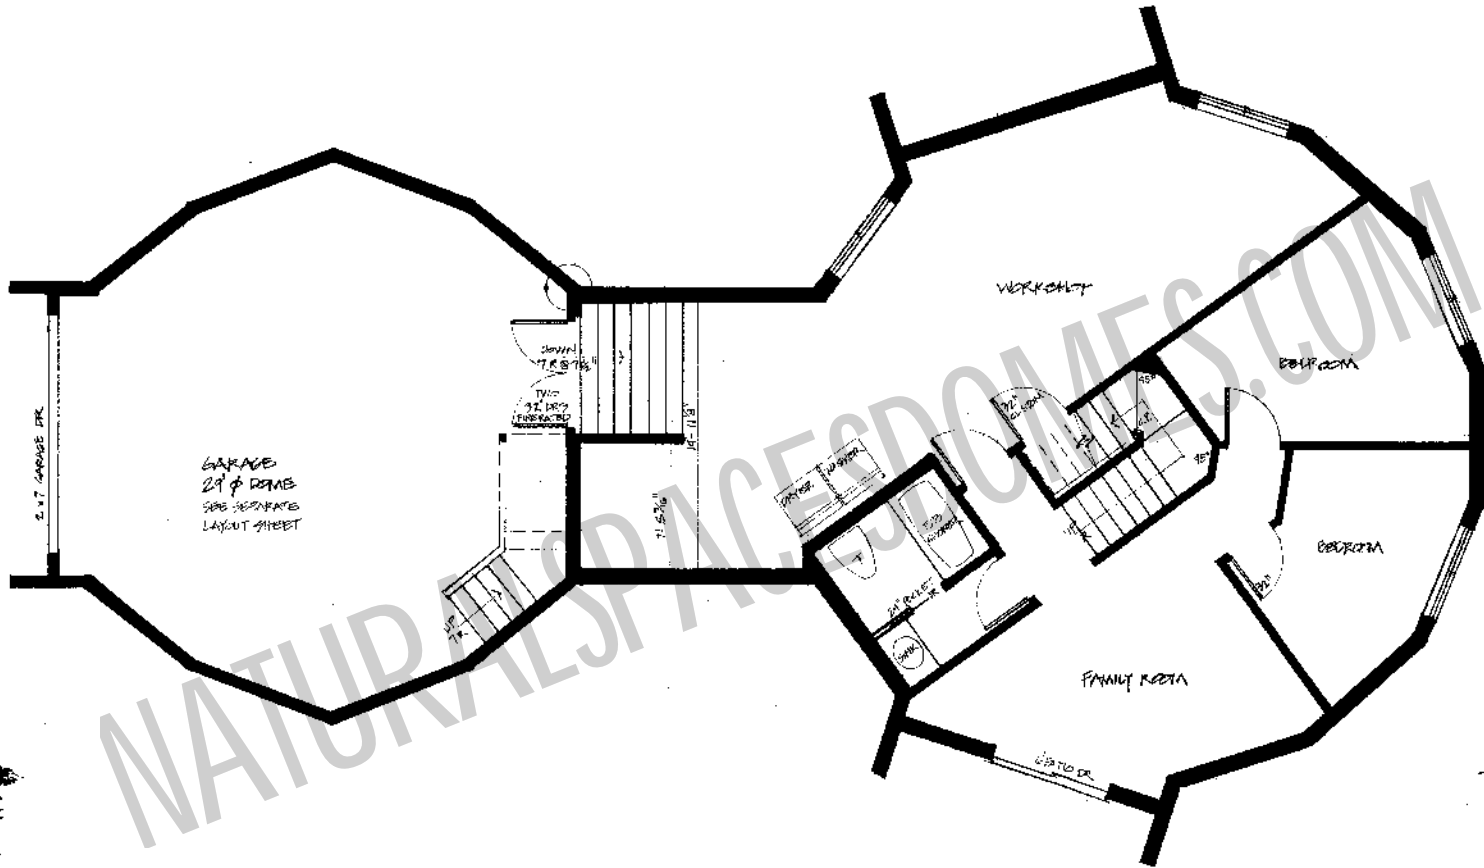

LOWER FLOOR PLAN 1/4"=1'-0"

36H28



DESIGN & INFORMATION ©1994 BY  
 JANET & DENNIS ODIN JOHNSON'S  
*Natural Spaces Inc.*  
 57955 BRIDGE DR. NORTH BRANCH, MN 56066 612/874-4293

SHEET  
 3  
 SCALE 1/4"=1'-0"  
 DATE 8-15-97