


© 1985 NATURAL SPACES, INC. ALL RIGHTS RESERVED. NO REPRODUCTION OR COPYING (FOR COPYRIGHT LAWS) IS ALLOWED WITHOUT WRITTEN PERMISSION.

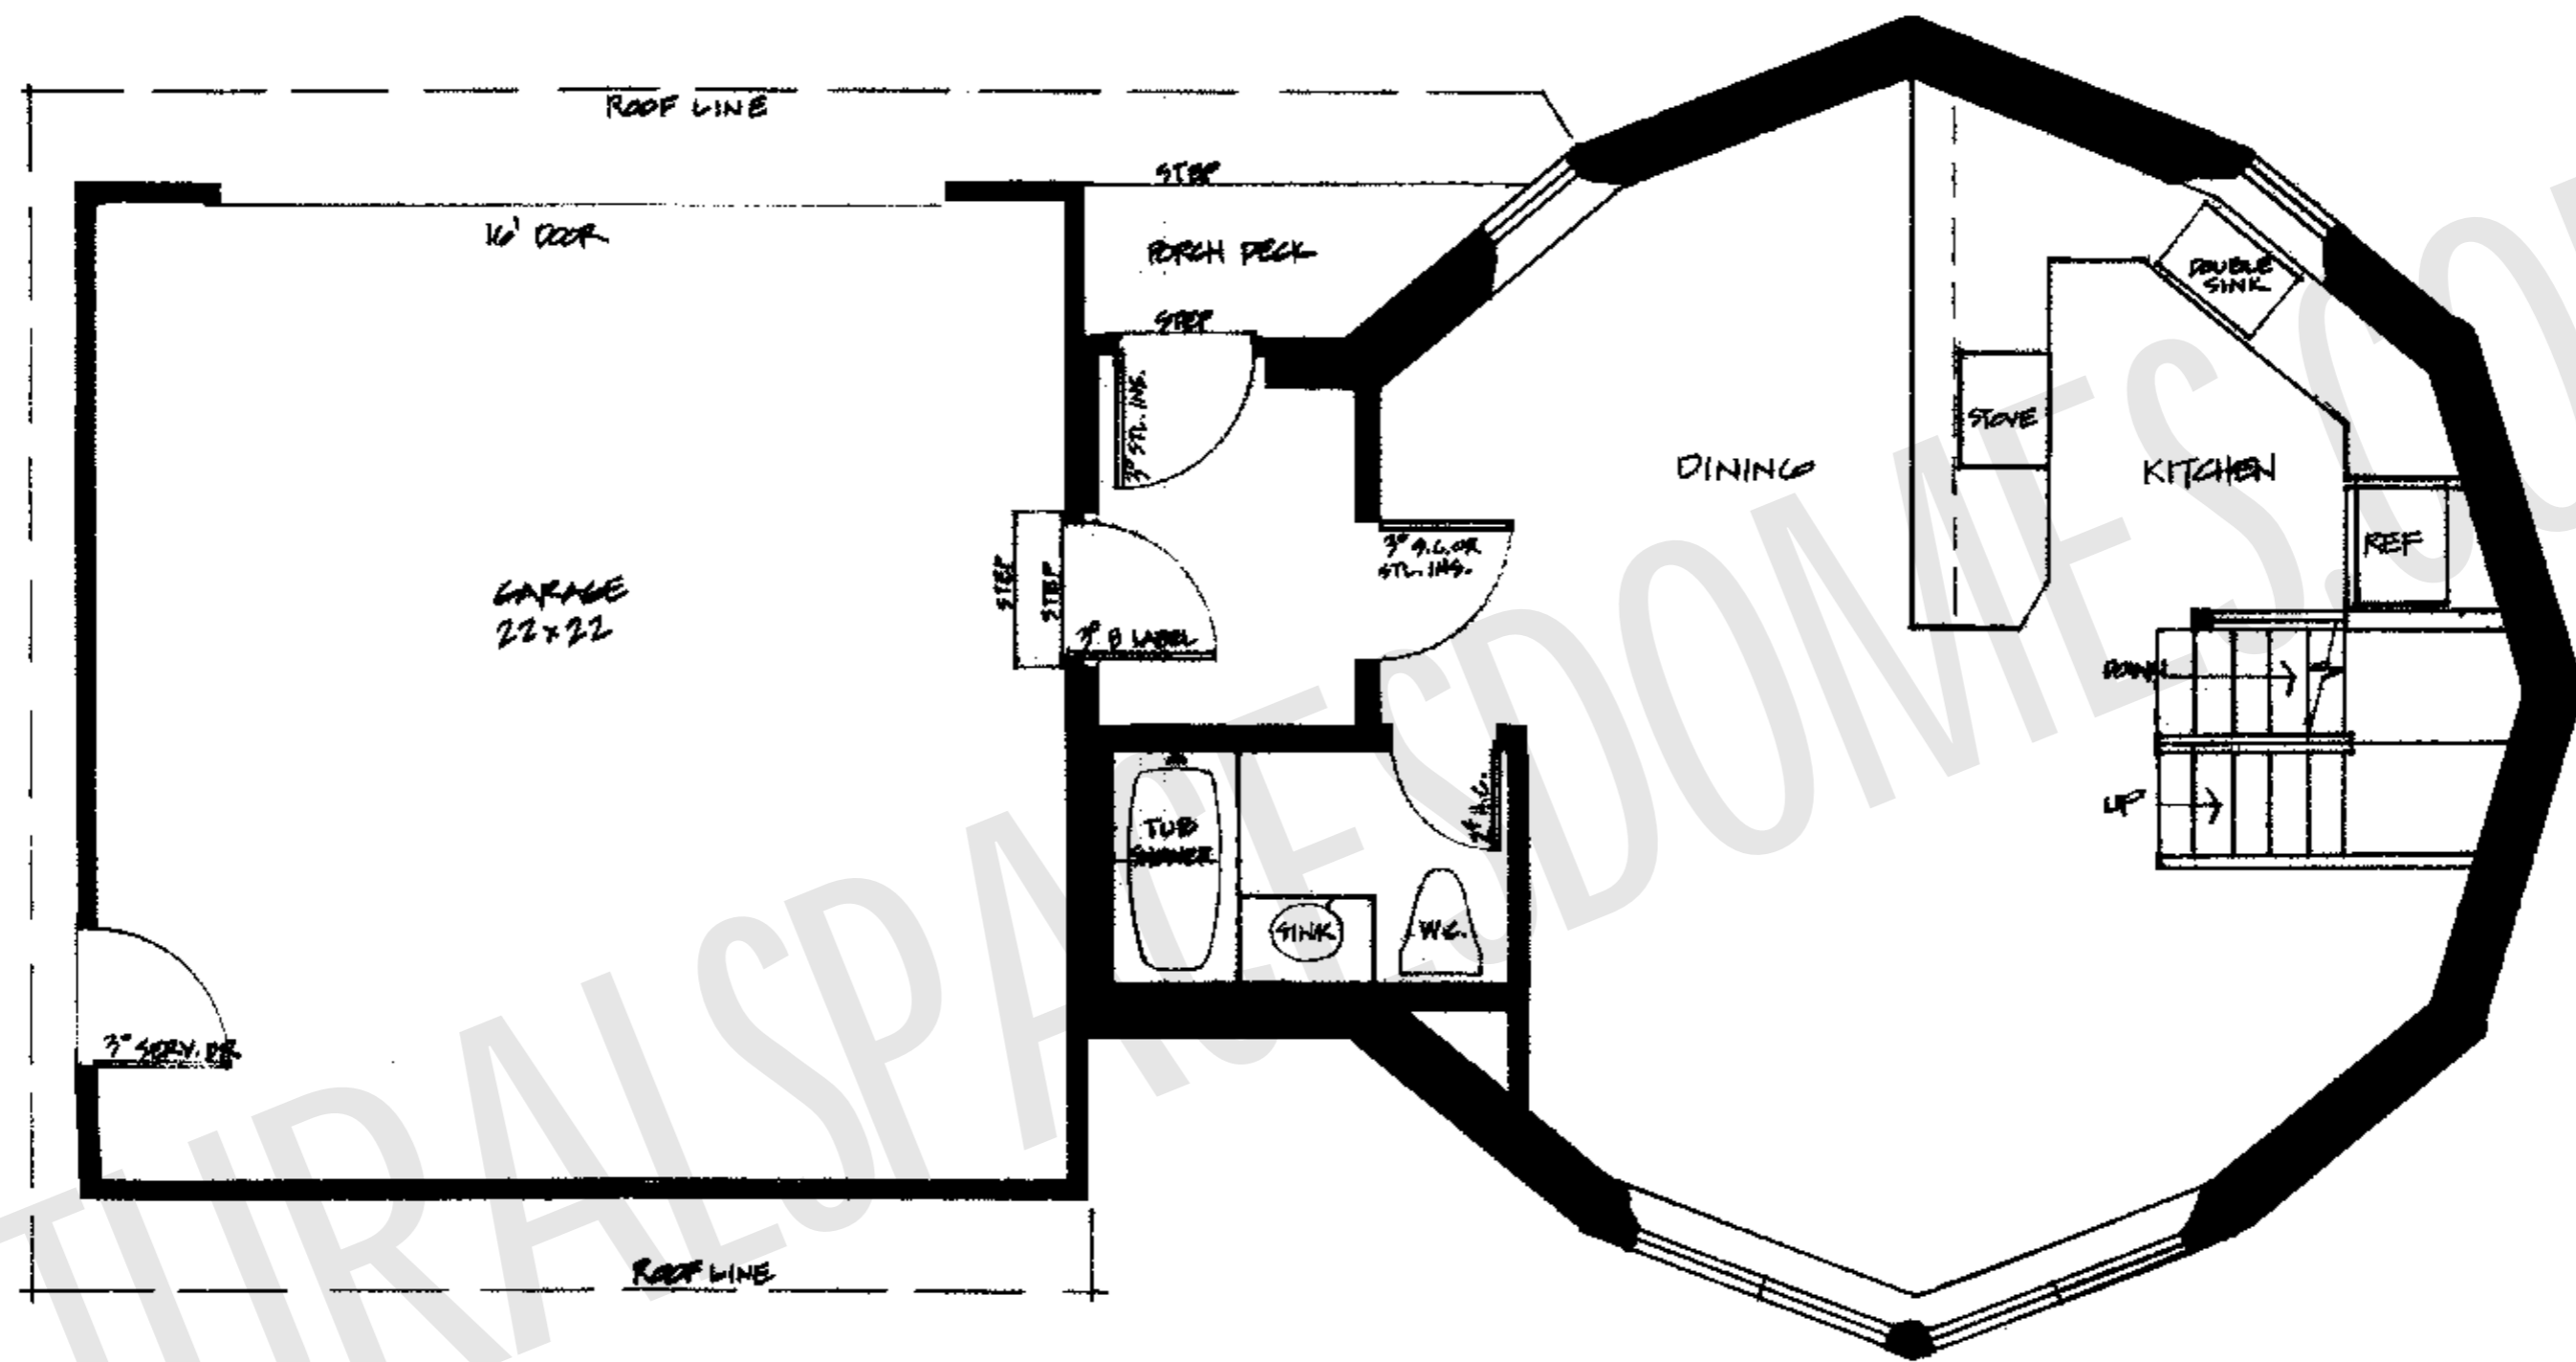

MODEL 625 SAWTOOTH 29' DIAM

MAIN FLOOR PLAN

2957

DESIGN & INFORMATION ©1985 BY
 JANET & DENNIS ODIN JOHNSON'S
Natural Spaces Inc.
 RT. 3 NORTH BRANCH, MN 55056 612/874-4292

SHEET
5
 DATE
 FEB 84

