


© 1985 NATURAL SPACES, INC. ALL RIGHTS RESERVED. NO REPRODUCTION OR COPYING (PER COPYRIGHT LAW) IS ALLOWED WITHOUT WRITTEN PERMISSION.

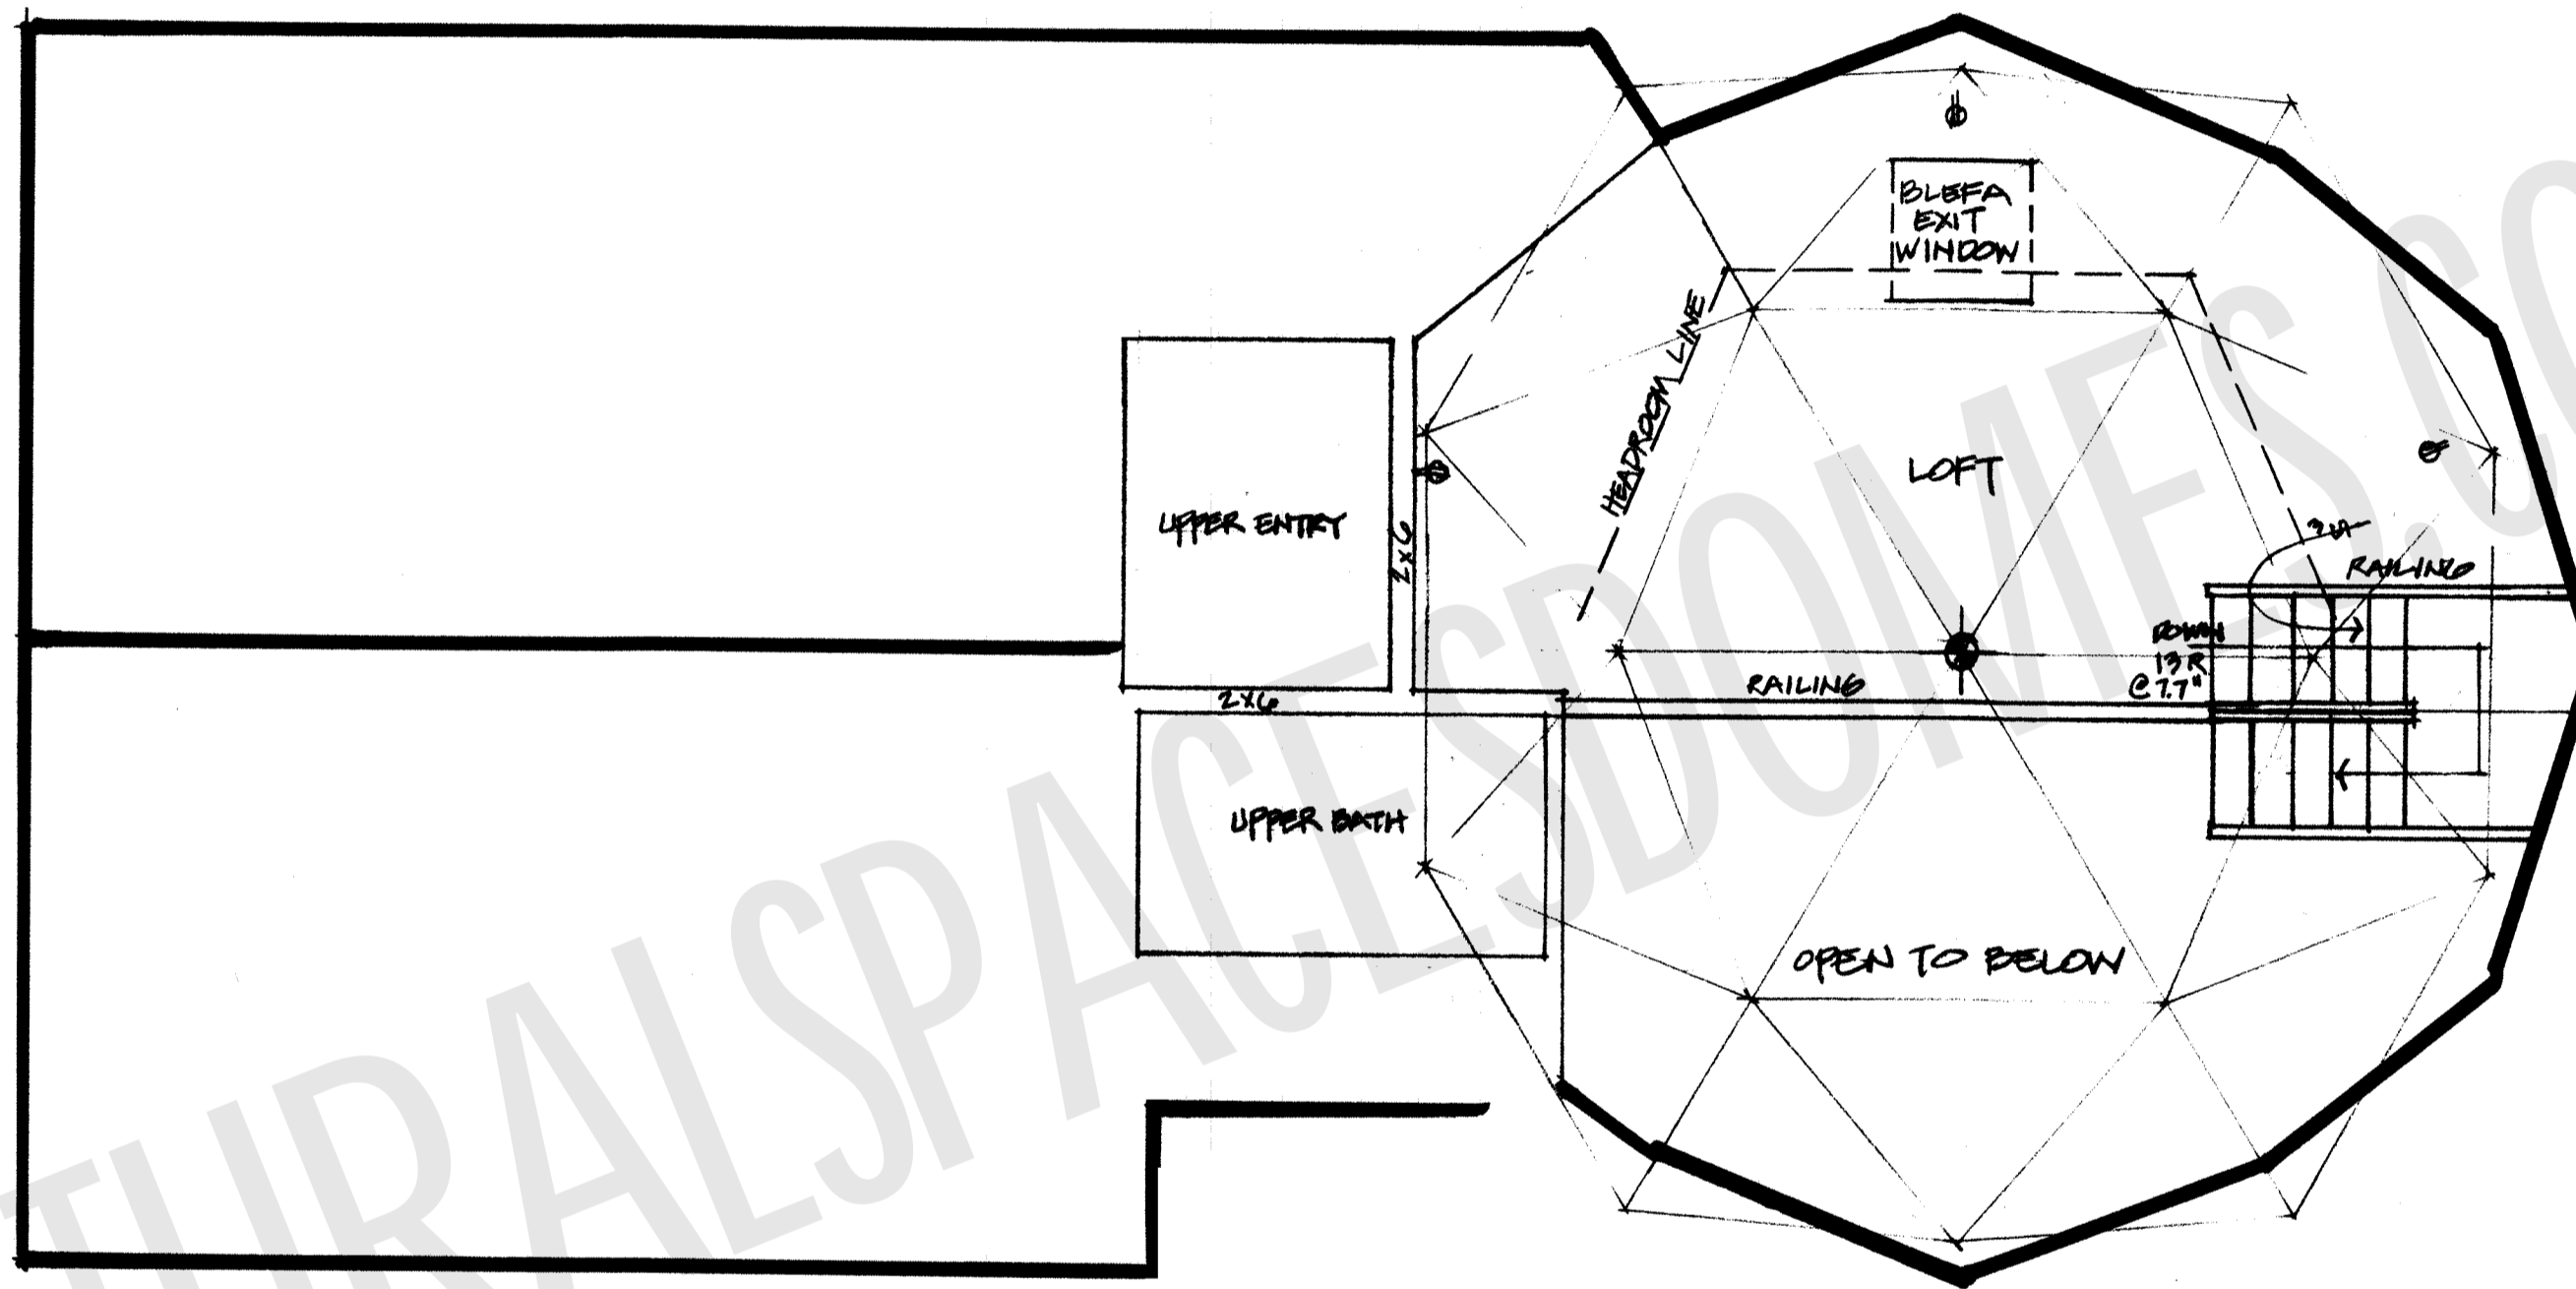

MODEL 625 SAWTOOTH 29' DIAM

UPPER FLOOR PLAN

2957

DESIGN & INFORMATION ©1985 BY
JANET & DENNIS ODIN JOHNSON'S
Natural Spaces inc.
RT. 3 NORTH BRANCH, MN 55056 612/674-4292

SHEET
6
DATE
10/85

